

Landscape Master Plan

NORTHWEST QUADRANT MAP (with Ecological Performance Zones)

- ECO-COMMONS
- GREEN BUILDING ZONE AND TRANSFER CORRIDORS
- DEVELOPMENT ZONE AND STANDARD CORRIDORS
- GREEK SECTOR
- EXISTING BUILDING
- FUTURE BUILDING
- PROPOSED STREET TREE
- EXISTING STREET TREE
(INDICATES AREAS WHERE EXISTING TREES INFLUENCE PROPOSED IMPROVEMENTS)
- STORMWATER NOTE
- BICYCLE STORAGE
- H HYPERLINK
(CLICK IN DRAWING FOR ADDITIONAL INFORMATION)
- HISTORIC DRAINAGE PATTERN

MAP OPTIONS

VIEW MAP WITH VEGETATION COMMUNITIES


VIEW TREE INVENTORY DATA IN THIS QUADRANT

DOWNLOAD PDF (RIGHT CLICK HERE AND SELECT "SAVE TARGET AS")

REPORT LINKS: MAP NAVIGATION

TABLE OF CONTENTS	NORTHWEST QUADRANT		NORTHEAST QUADRANT
	YOU ARE HERE!		
DESIGN GUIDELINES	SOUTHWEST QUADRANT		SOUTHEAST QUADRANT
CORRIDOR GUIDELINES			

NOTE: BASE INFORMATION TAKEN FROM THE 2004 CAMPUS MASTER PLAN UPDATE.
[CLICK HERE TO LINK TO THE MASTER PLAN UPDATE WEBSITE.](#)

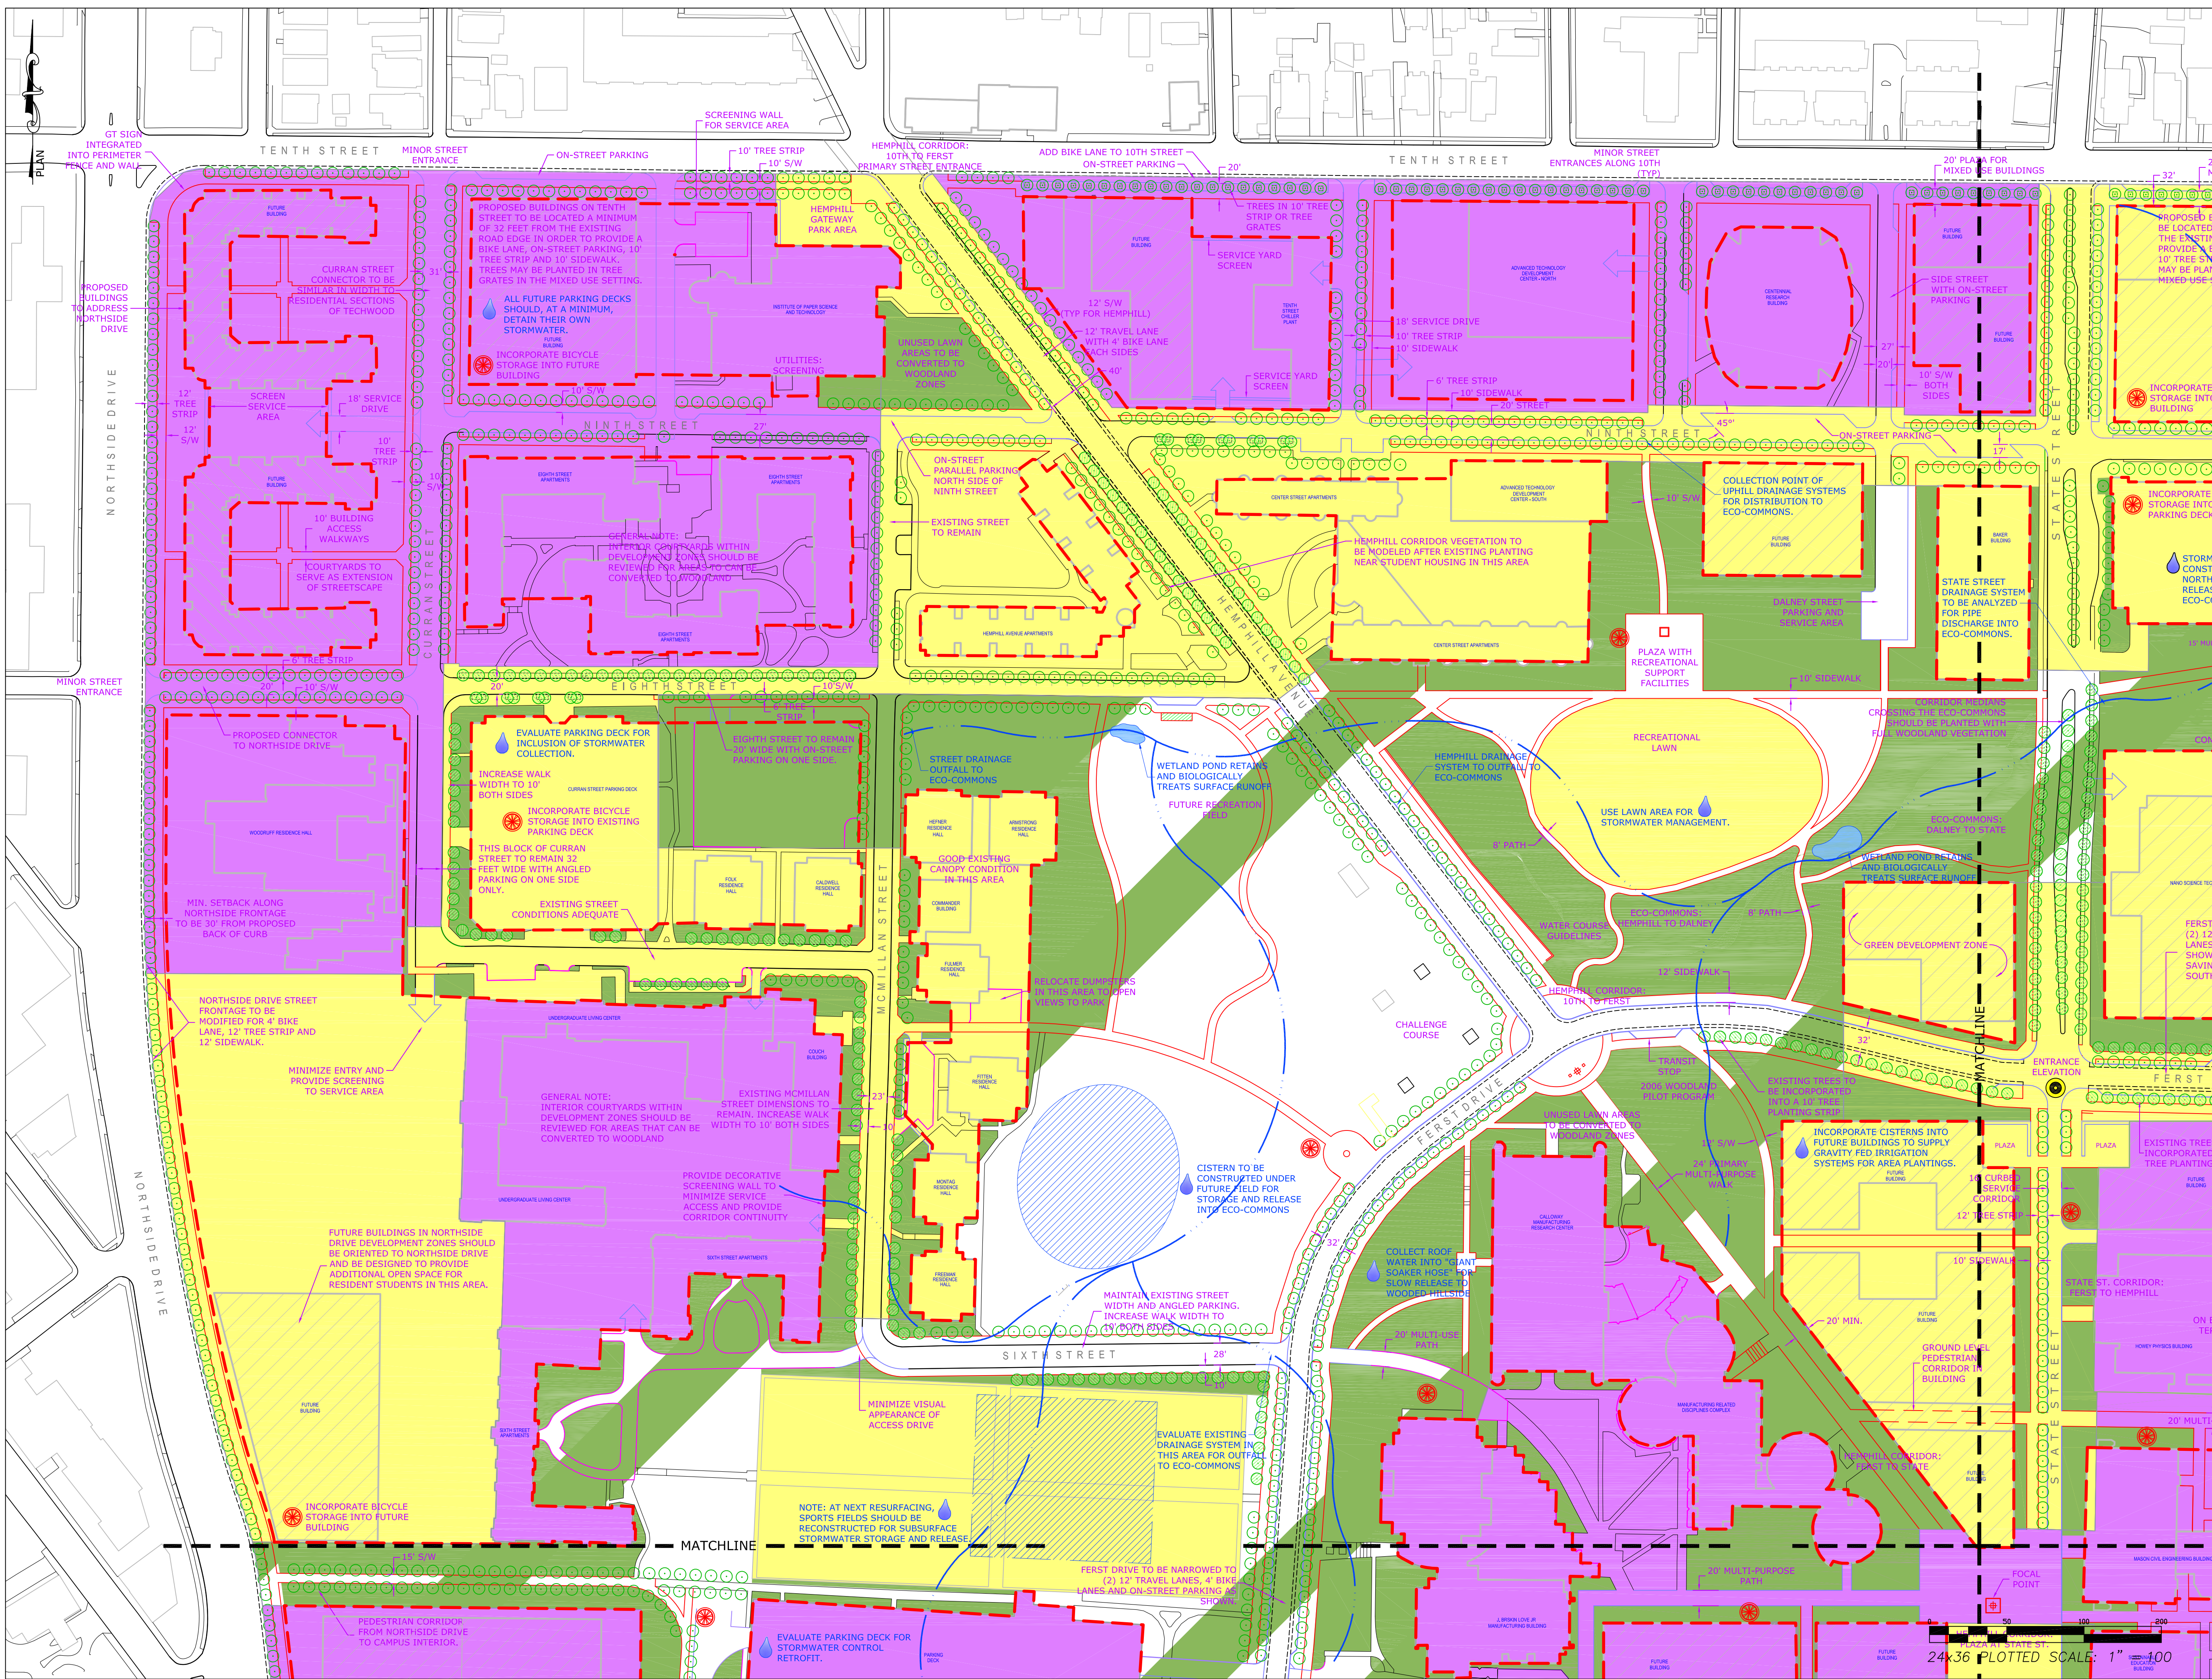

Landscape Master Plan

NORTHEAST QUADRANT MAP (with Ecological Performance Zones)

- ECO-COMMONS
- GREEN BUILDING ZONE AND TRANSFER CORRIDORS
- DEVELOPMENT ZONE AND STANDARD CORRIDORS
- GREEK SECTOR
- EXISTING BUILDING
- FUTURE BUILDING
- PROPOSED STREET TREE
- EXISTING STREET TREE
(INDICATES AREAS WHERE EXISTING TREES INFLUENCE PROPOSED IMPROVEMENTS)
- STORMWATER NOTE
- BICYCLE STORAGE
- HYPERLINK
(CLICK IN DRAWING FOR ADDITIONAL INFORMATION)
- HISTORIC DRAINAGE PATTERN

MAP OPTIONS

VIEW MAP WITH VEGETATION COMMUNITIES


VIEW TREE INVENTORY DATA IN THIS QUADRANT

DOWNLOAD PDF (RIGHT CLICK HERE AND SELECT "SAVE TARGET AS")


REPORT LINKS: MAP NAVIGATION

TABLE OF CONTENTS	NORTHWEST QUADRANT	NORTHEAST QUADRANT YOU ARE HERE!
DESIGN GUIDELINES	SOUTHWEST QUADRANT	SOUTHEAST QUADRANT
CORRIDOR GUIDELINES		

NOTE: BASE INFORMATION TAKEN FROM THE 2004 CAMPUS MASTER PLAN UPDATE.
[CLICK HERE TO LINK TO THE MASTER PLAN UPDATE WEBSITE.](#)

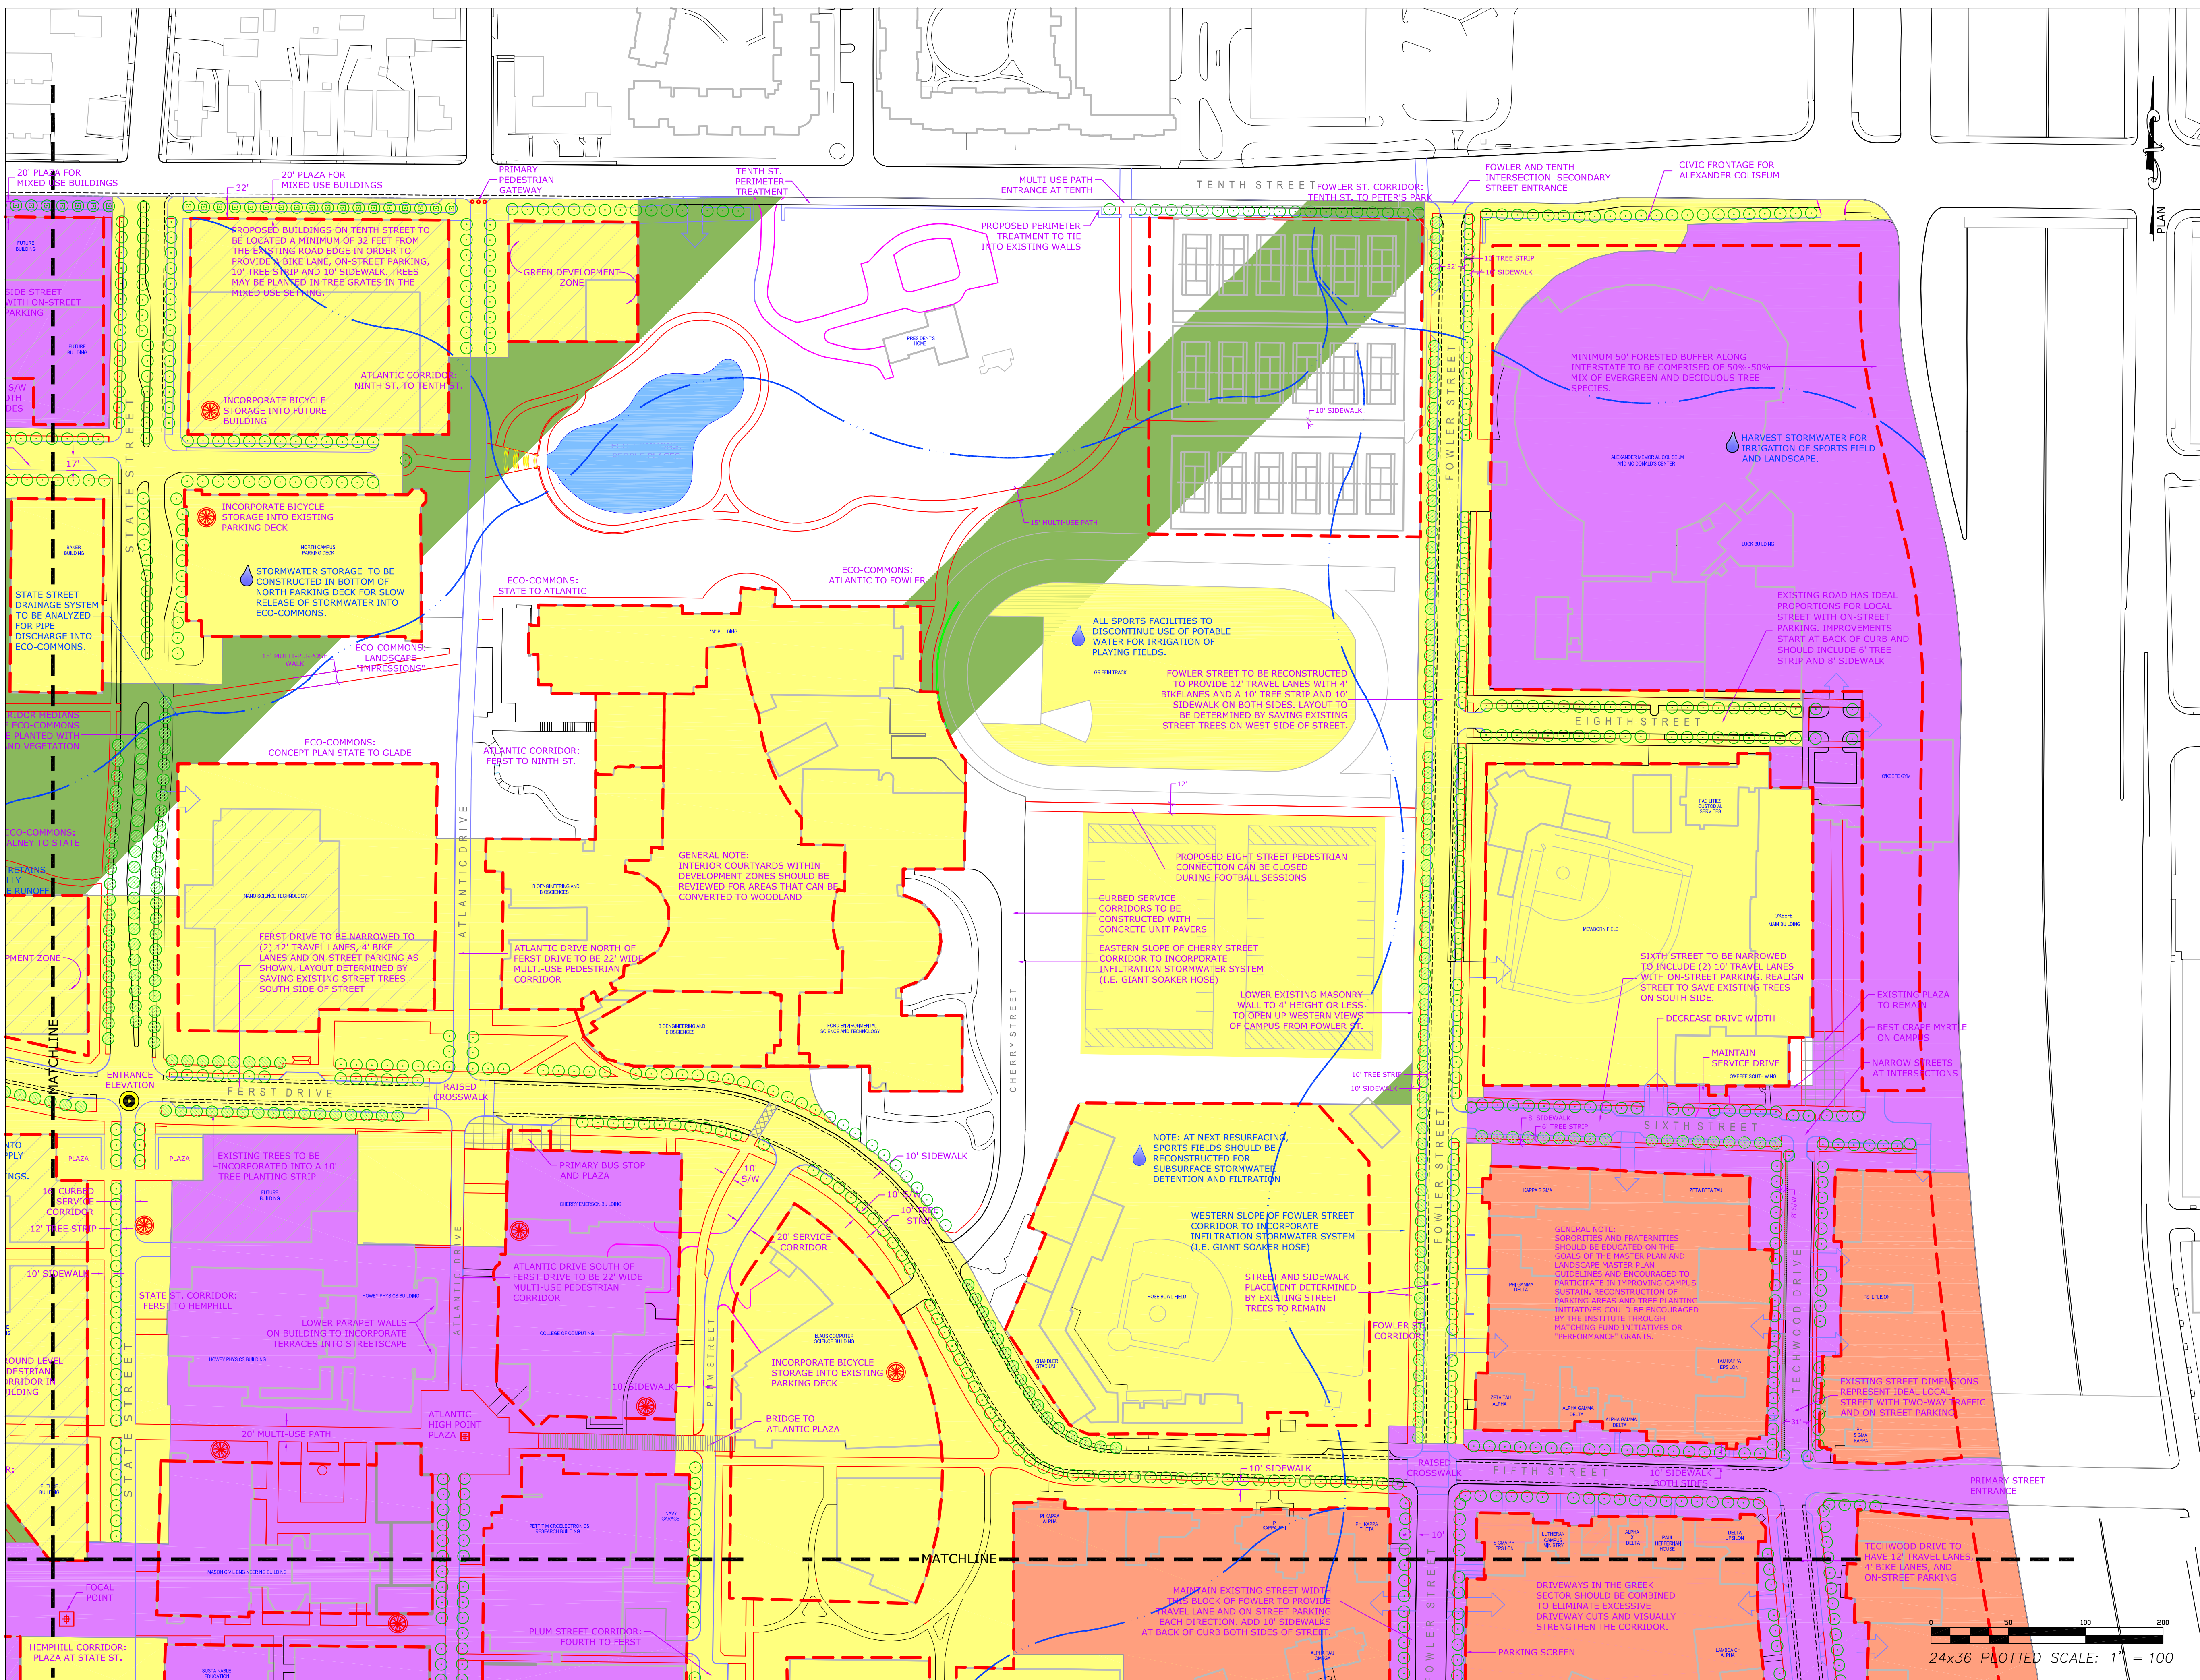

24x36 PLOTTED SCALE: 1" = 100'

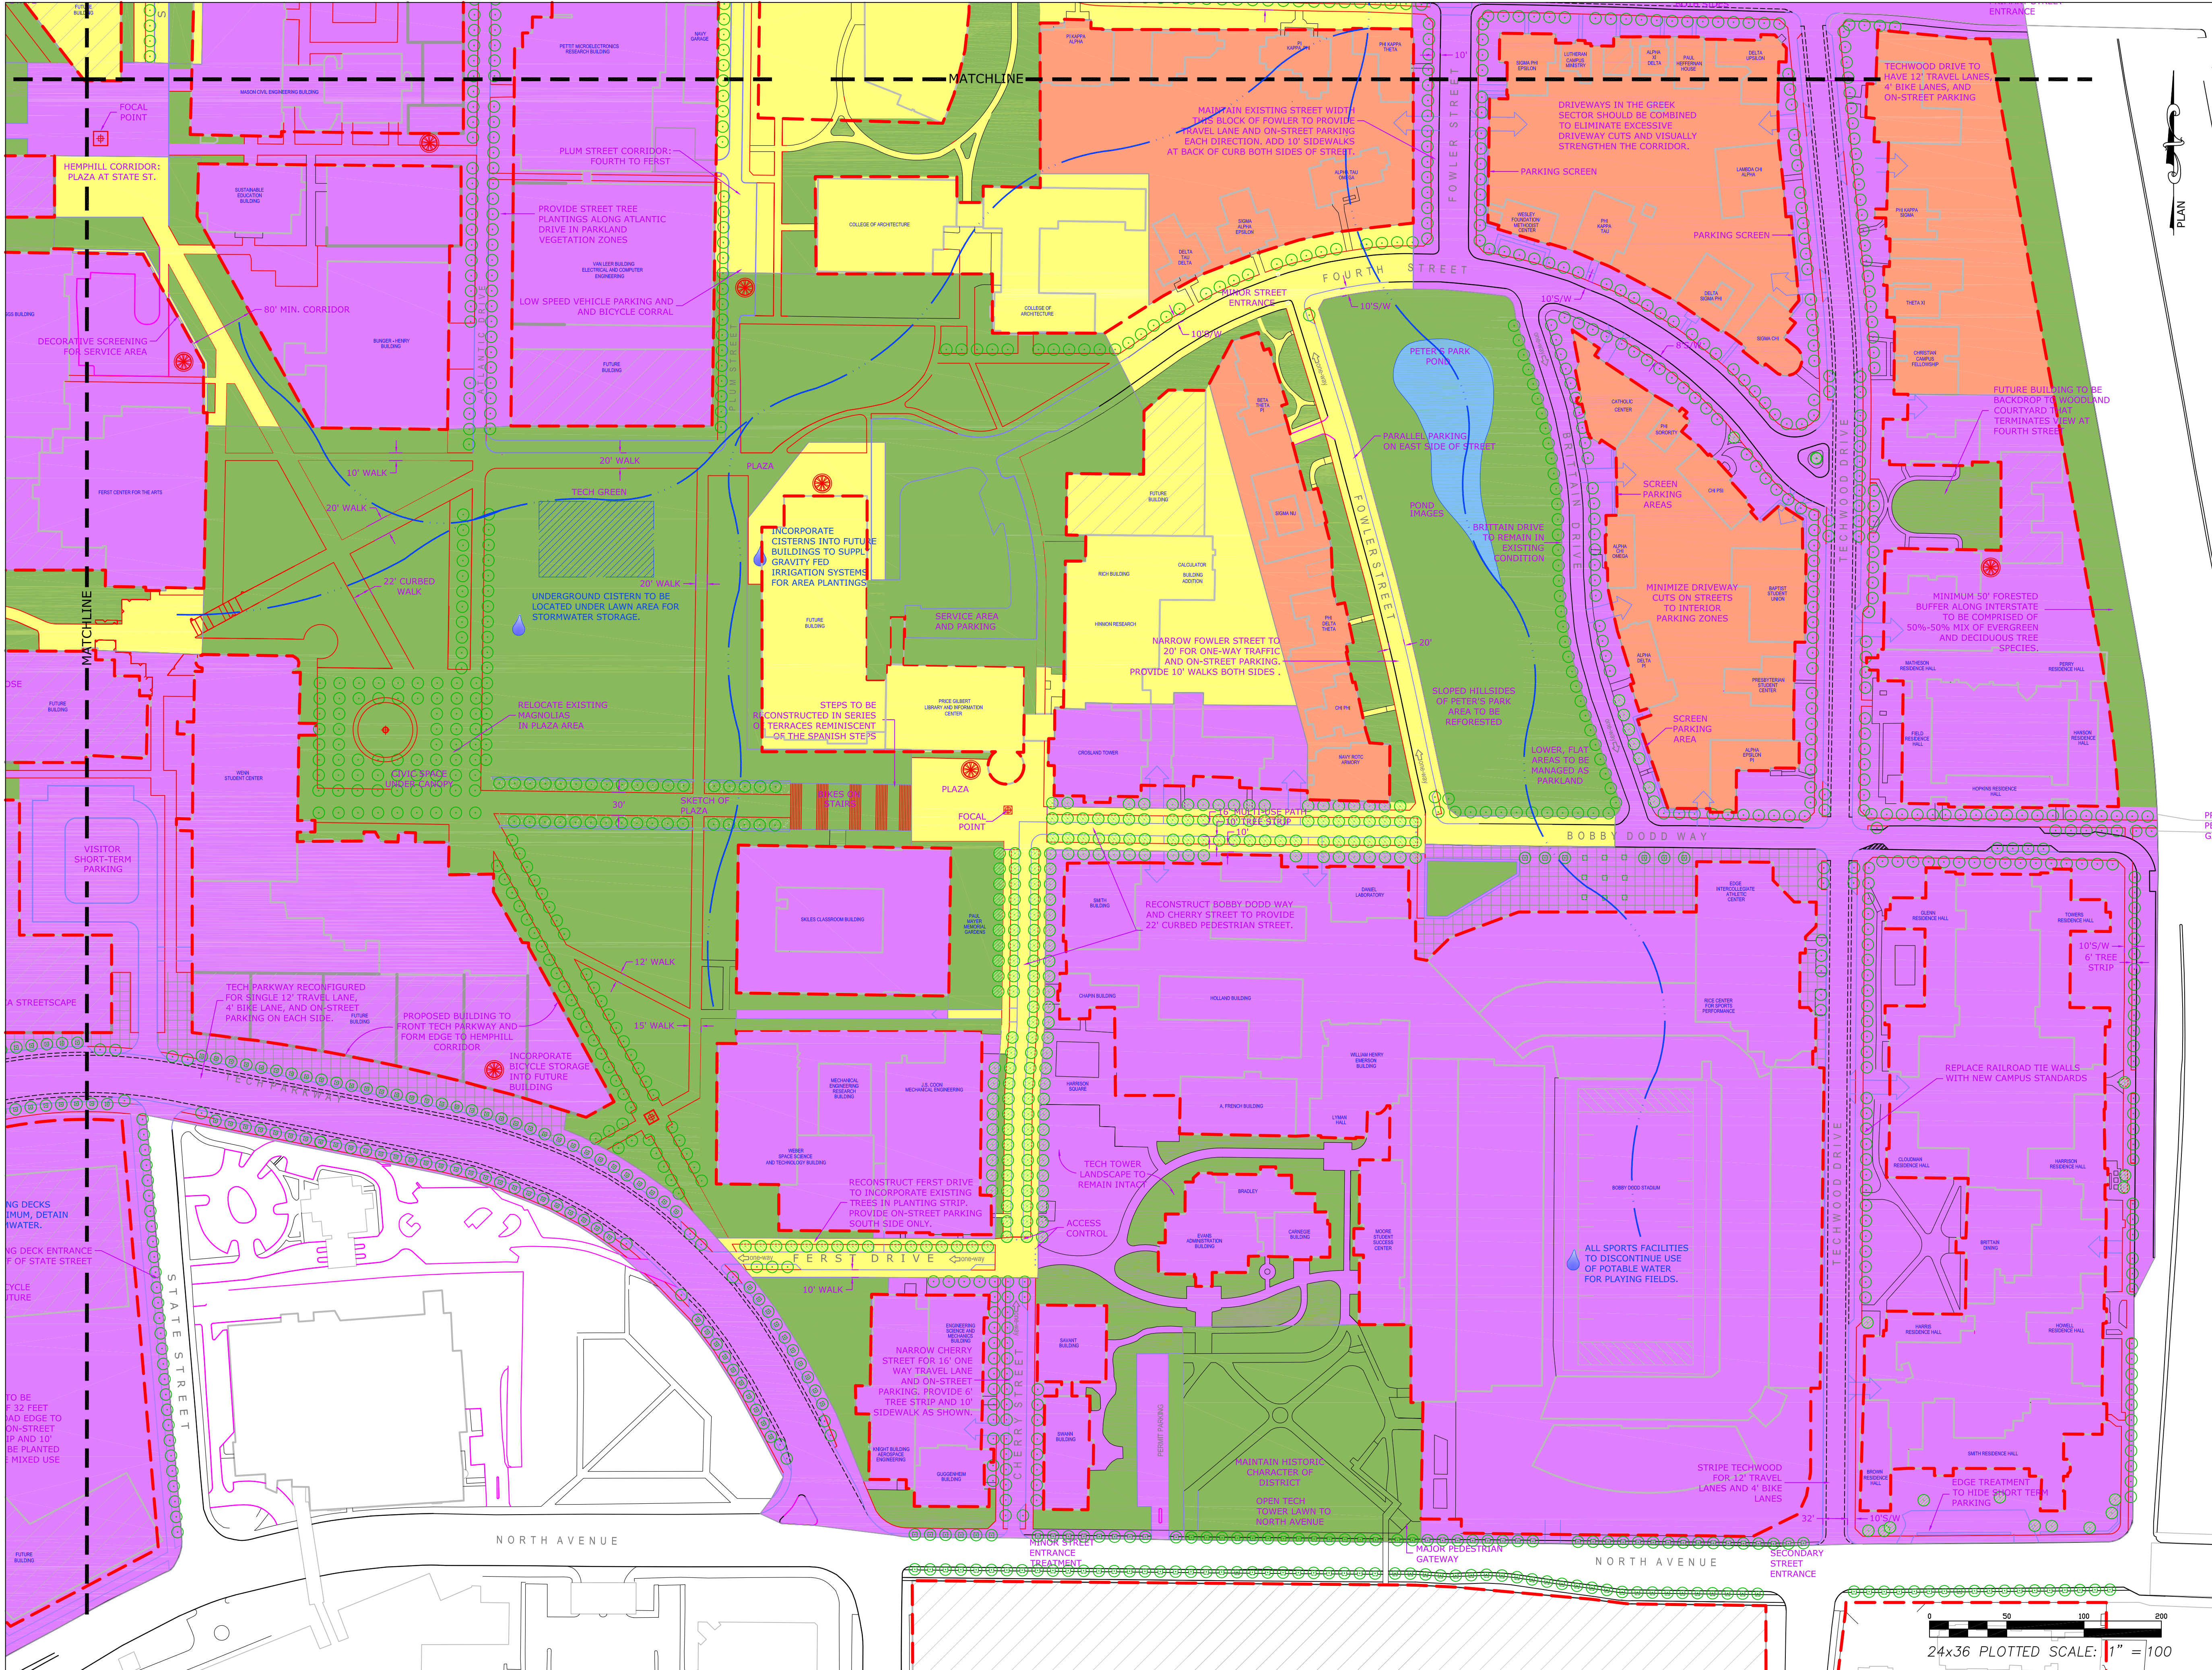

Landscape Master Plan

SOUTHEAST QUADRANT MAP (with Ecological Performance Zones)

- ECO-COMMONS
- GREEN BUILDING ZONE AND TRANSFER CORRIDORS
- DEVELOPMENT ZONE AND STANDARD CORRIDORS
- GREEK SECTOR
- EXISTING BUILDING
- FUTURE BUILDING
- PROPOSED STREET TREE
- EXISTING STREET TREE
(INDICATES AREAS WHERE EXISTING TREES INFLUENCE PROPOSED IMPROVEMENTS)
- STORMWATER NOTE
- BICYCLE STORAGE
- HYPERLINK
(CLICK IN DRAWING FOR ADDITIONAL INFORMATION)
- HISTORIC DRAINAGE PATTERN

MAP OPTIONS

VIEW MAP WITH VEGETATION COMMUNITIES

VIEW TREE INVENTORY DATA IN THIS QUADRANT

DOWNLOAD PDF (RIGHT CLICK HERE AND SELECT "SAVE TARGET AS")

REPORT LINKS:


- TABLE OF CONTENTS
- DESIGN GUIDELINES
- CORRIDOR GUIDELINES

MAP NAVIGATION

NORTHWEST QUADRANT	NORTHEAST QUADRANT
SOUTHWEST QUADRANT	SOUTHEAST QUADRANT YOU ARE HERE!

NOTE: BASE INFORMATION TAKEN FROM THE 2004 CAMPUS MASTER PLAN UPDATE.
[CLICK HERE TO LINK TO THE MASTER PLAN UPDATE WEBSITE.](#)

24x36 PLOTTED SCALE: 1" = 100'

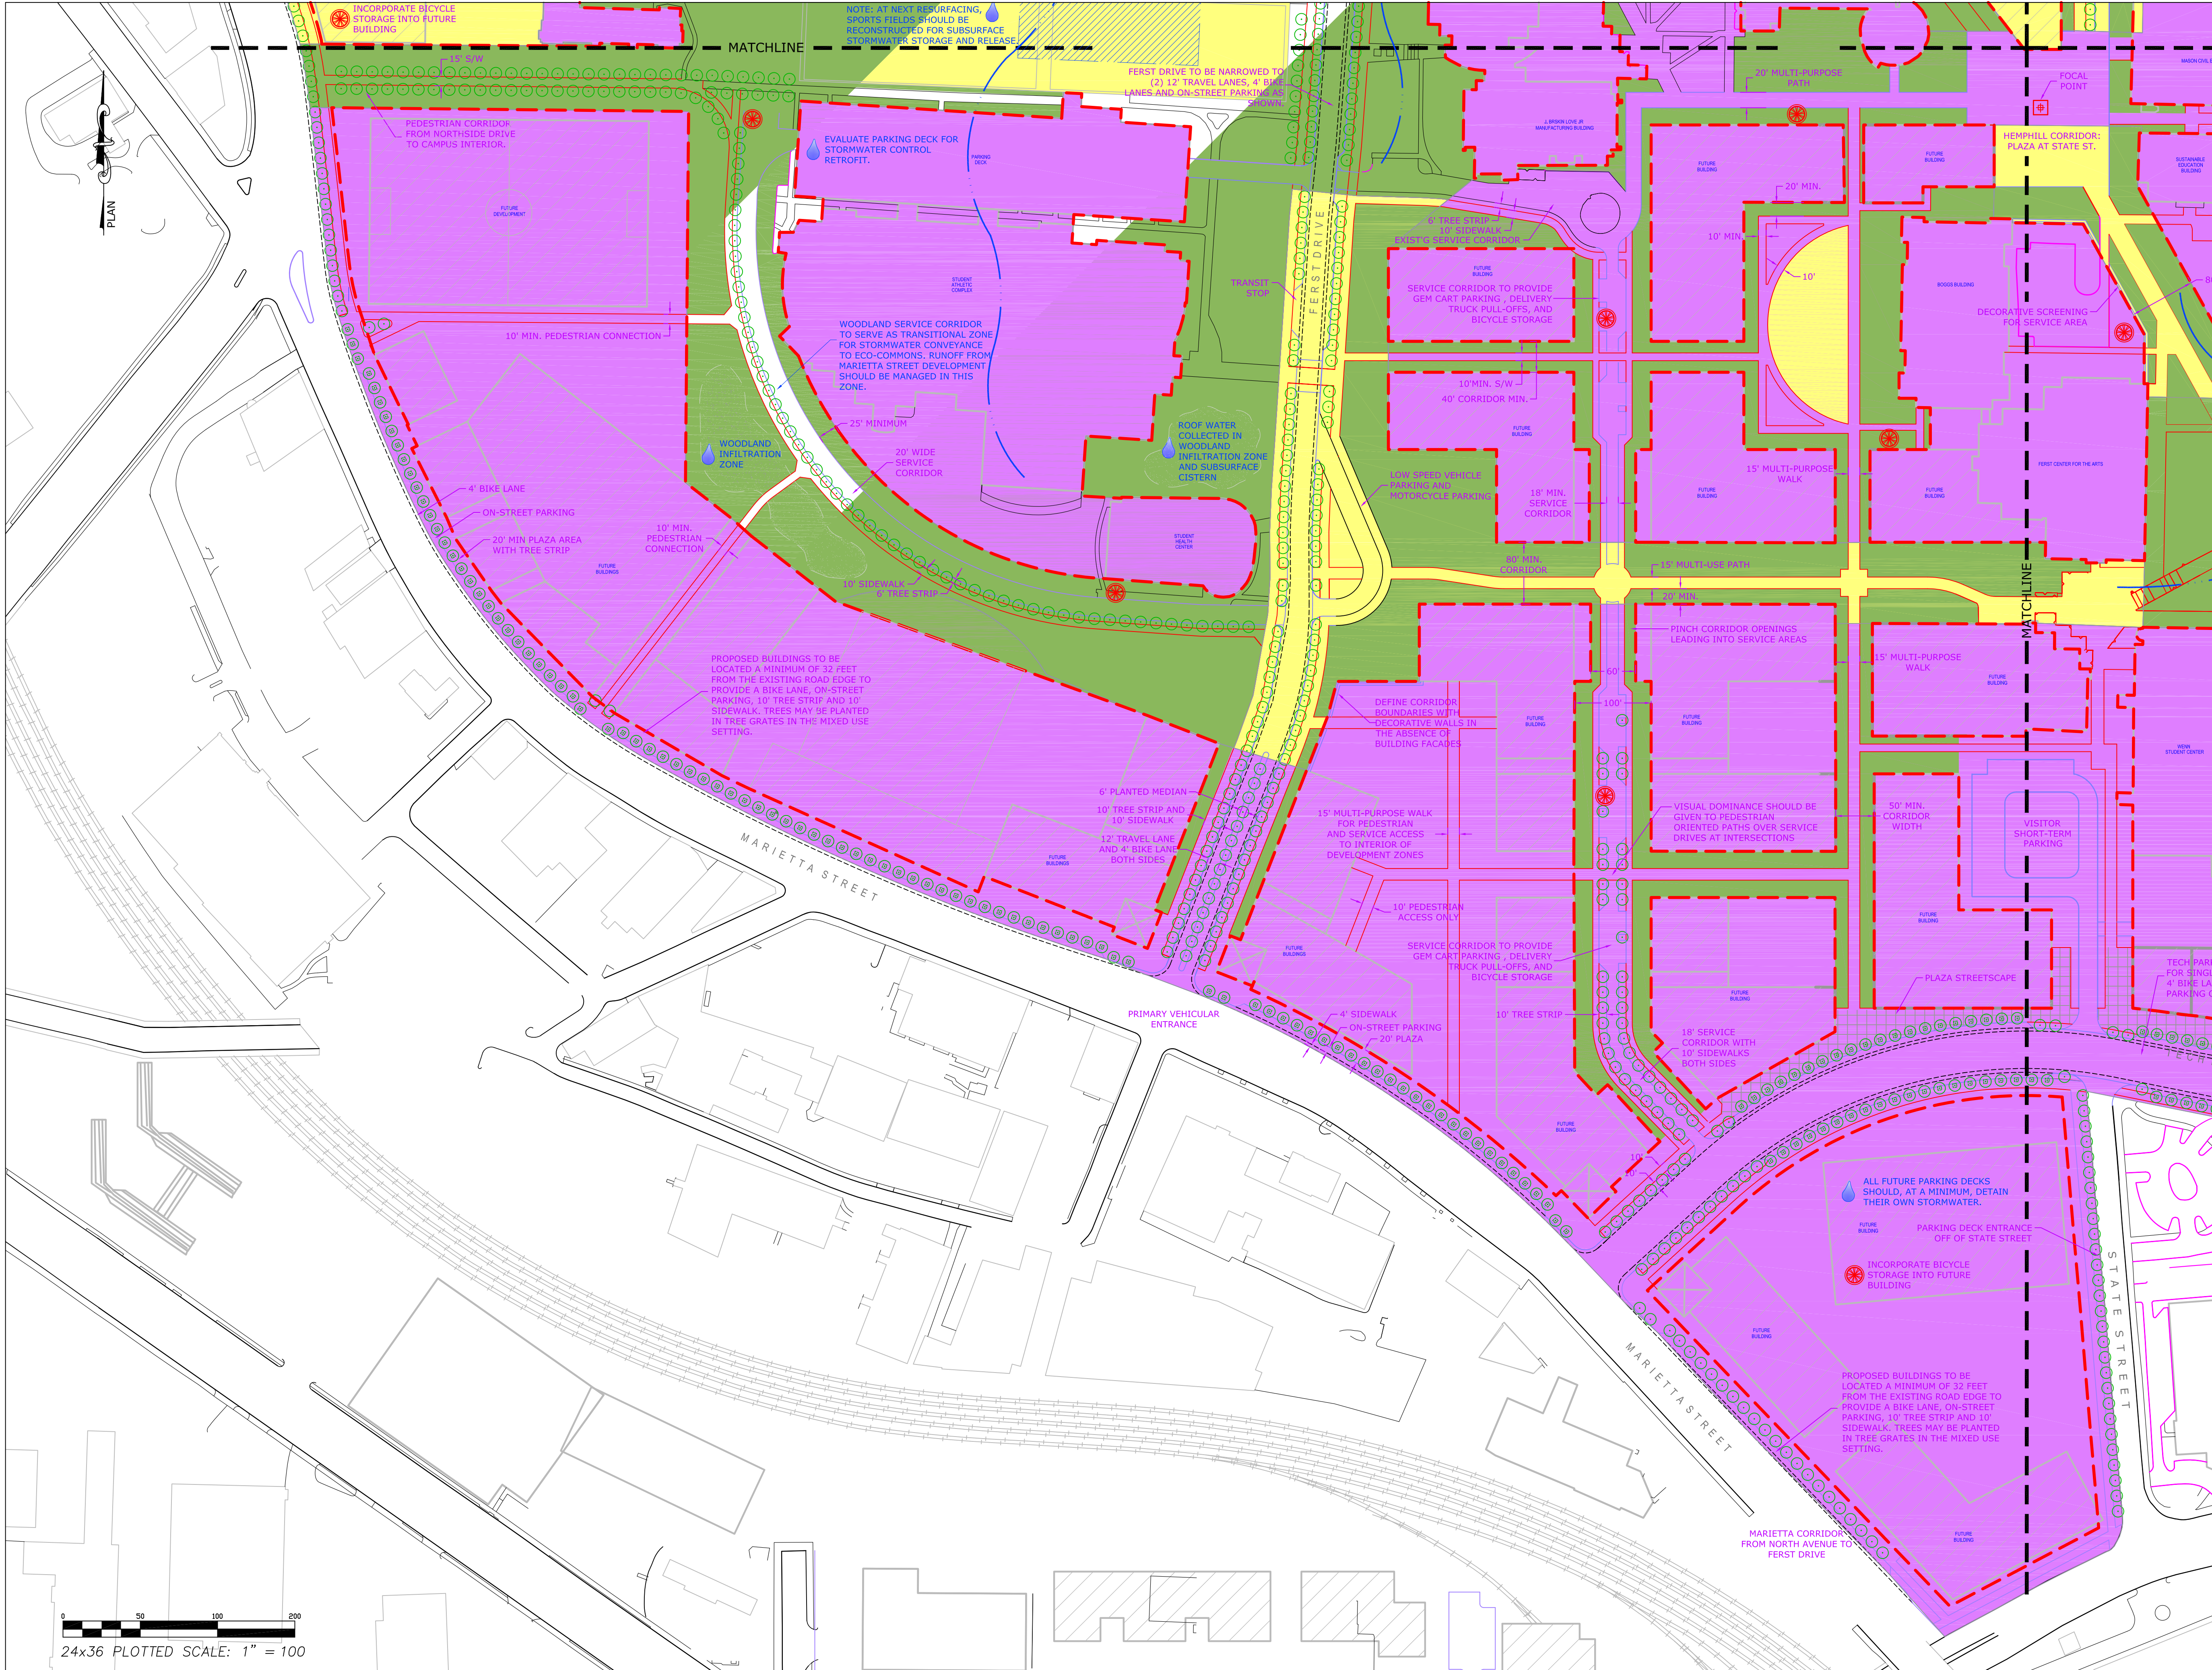

Landscape Master Plan

SOUTHWEST QUADRANT MAP (with Ecological Performance Zones)

- ECO-COMMONS
- GREEN BUILDING ZONE AND TRANSFER CORRIDORS
- DEVELOPMENT ZONE AND STANDARD CORRIDORS
- GREEK SECTOR
- EXISTING BUILDING
- FUTURE BUILDING
- PROPOSED STREET TREE
- EXISTING STREET TREE
(INDICATES AREAS WHERE EXISTING TREES INFLUENCE PROPOSED IMPROVEMENTS)
- STORMWATER NOTE
- BICYCLE STORAGE
- HYPERLINK
(CLICK IN DRAWING FOR ADDITIONAL INFORMATION)
- HISTORIC DRAINAGE PATTERN

MAP OPTIONS

[VIEW MAP WITH VEGETATION COMMUNITIES](#)

[VIEW TREE INVENTORY DATA IN THIS QUADRANT](#)

[DOWNLOAD PDF \(RIGHT CLICK HERE AND SELECT "SAVE TARGET AS"\)](#)

REPORT LINKS: MAP NAVIGATION

- TABLE OF CONTENTS
- DESIGN GUIDELINES
- CORRIDOR GUIDELINES

NORTHWEST QUADRANT	NORTHEAST QUADRANT
SOUTHWEST QUADRANT	SOUTHEAST QUADRANT
YOU ARE HERE!	

NOTE: BASE INFORMATION TAKEN FROM THE 2004 CAMPUS MASTER PLAN UPDATE.
[CLICK HERE TO LINK TO THE MASTER PLAN UPDATE WEBSITE.](#)