
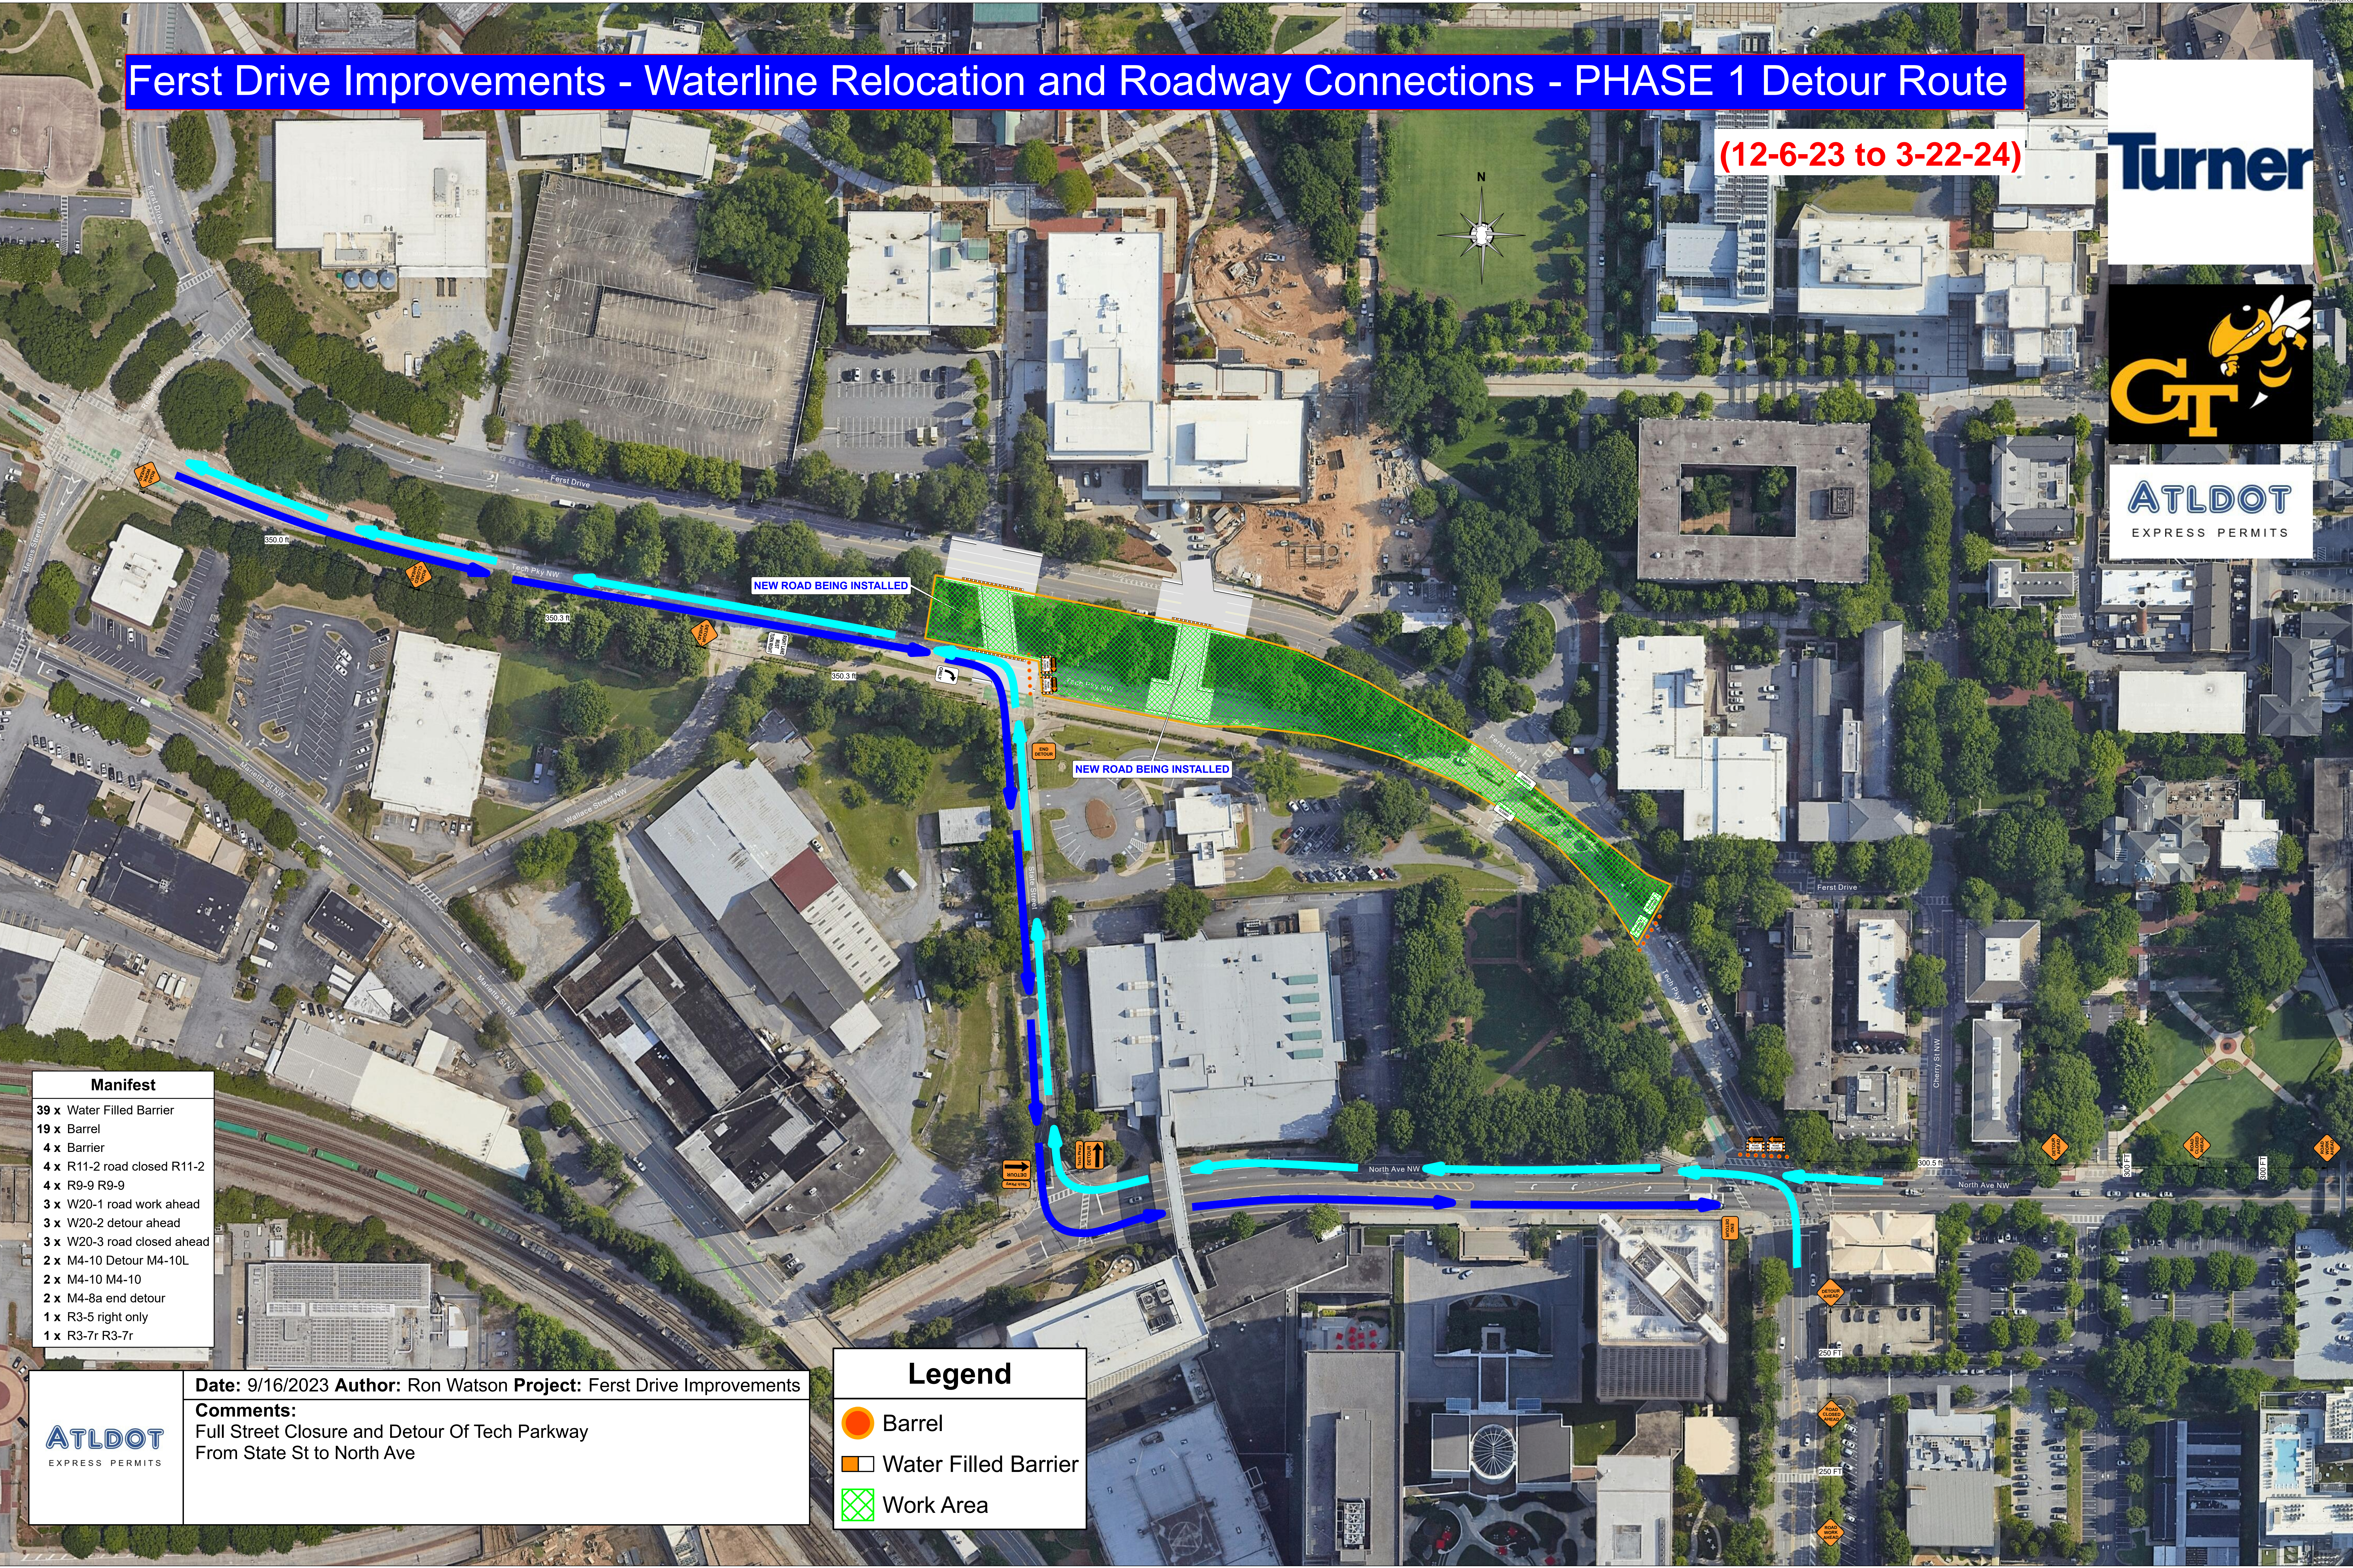


Ferst Drive Improvements - Waterline Relocation and Roadway Connections - PHASE 1 Detour Route

(12-6-23 to 3-22-24)

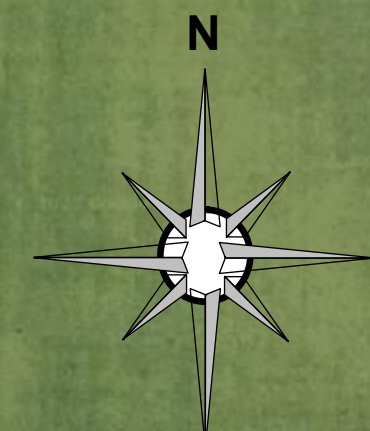

Manifest
39 x Water Filled Barrier
19 x Barrel
4 x Barrier
4 x R11-2 road closed R11-2
4 x R9-9 R9-9
3 x W20-1 road work ahead
3 x W20-2 detour ahead
3 x W20-3 road closed ahead
2 x M4-10 Detour M4-10L
2 x M4-10 M4-10
2 x M4-8a end detour
1 x R3-5 right only
1 x R3-7r R3-7r

Date: 9/16/2023 **Author:** Ron Watson **Project:** Ferst Drive Improvements
Comments:
 Full Street Closure and Detour Of Tech Parkway
 From State St to North Ave



Legend
Barrel
Water Filled Barrier
Work Area