



Ferst Drive Improvements - Waterline Relocation and Roadway Connections - PHASE 2 Detour Route

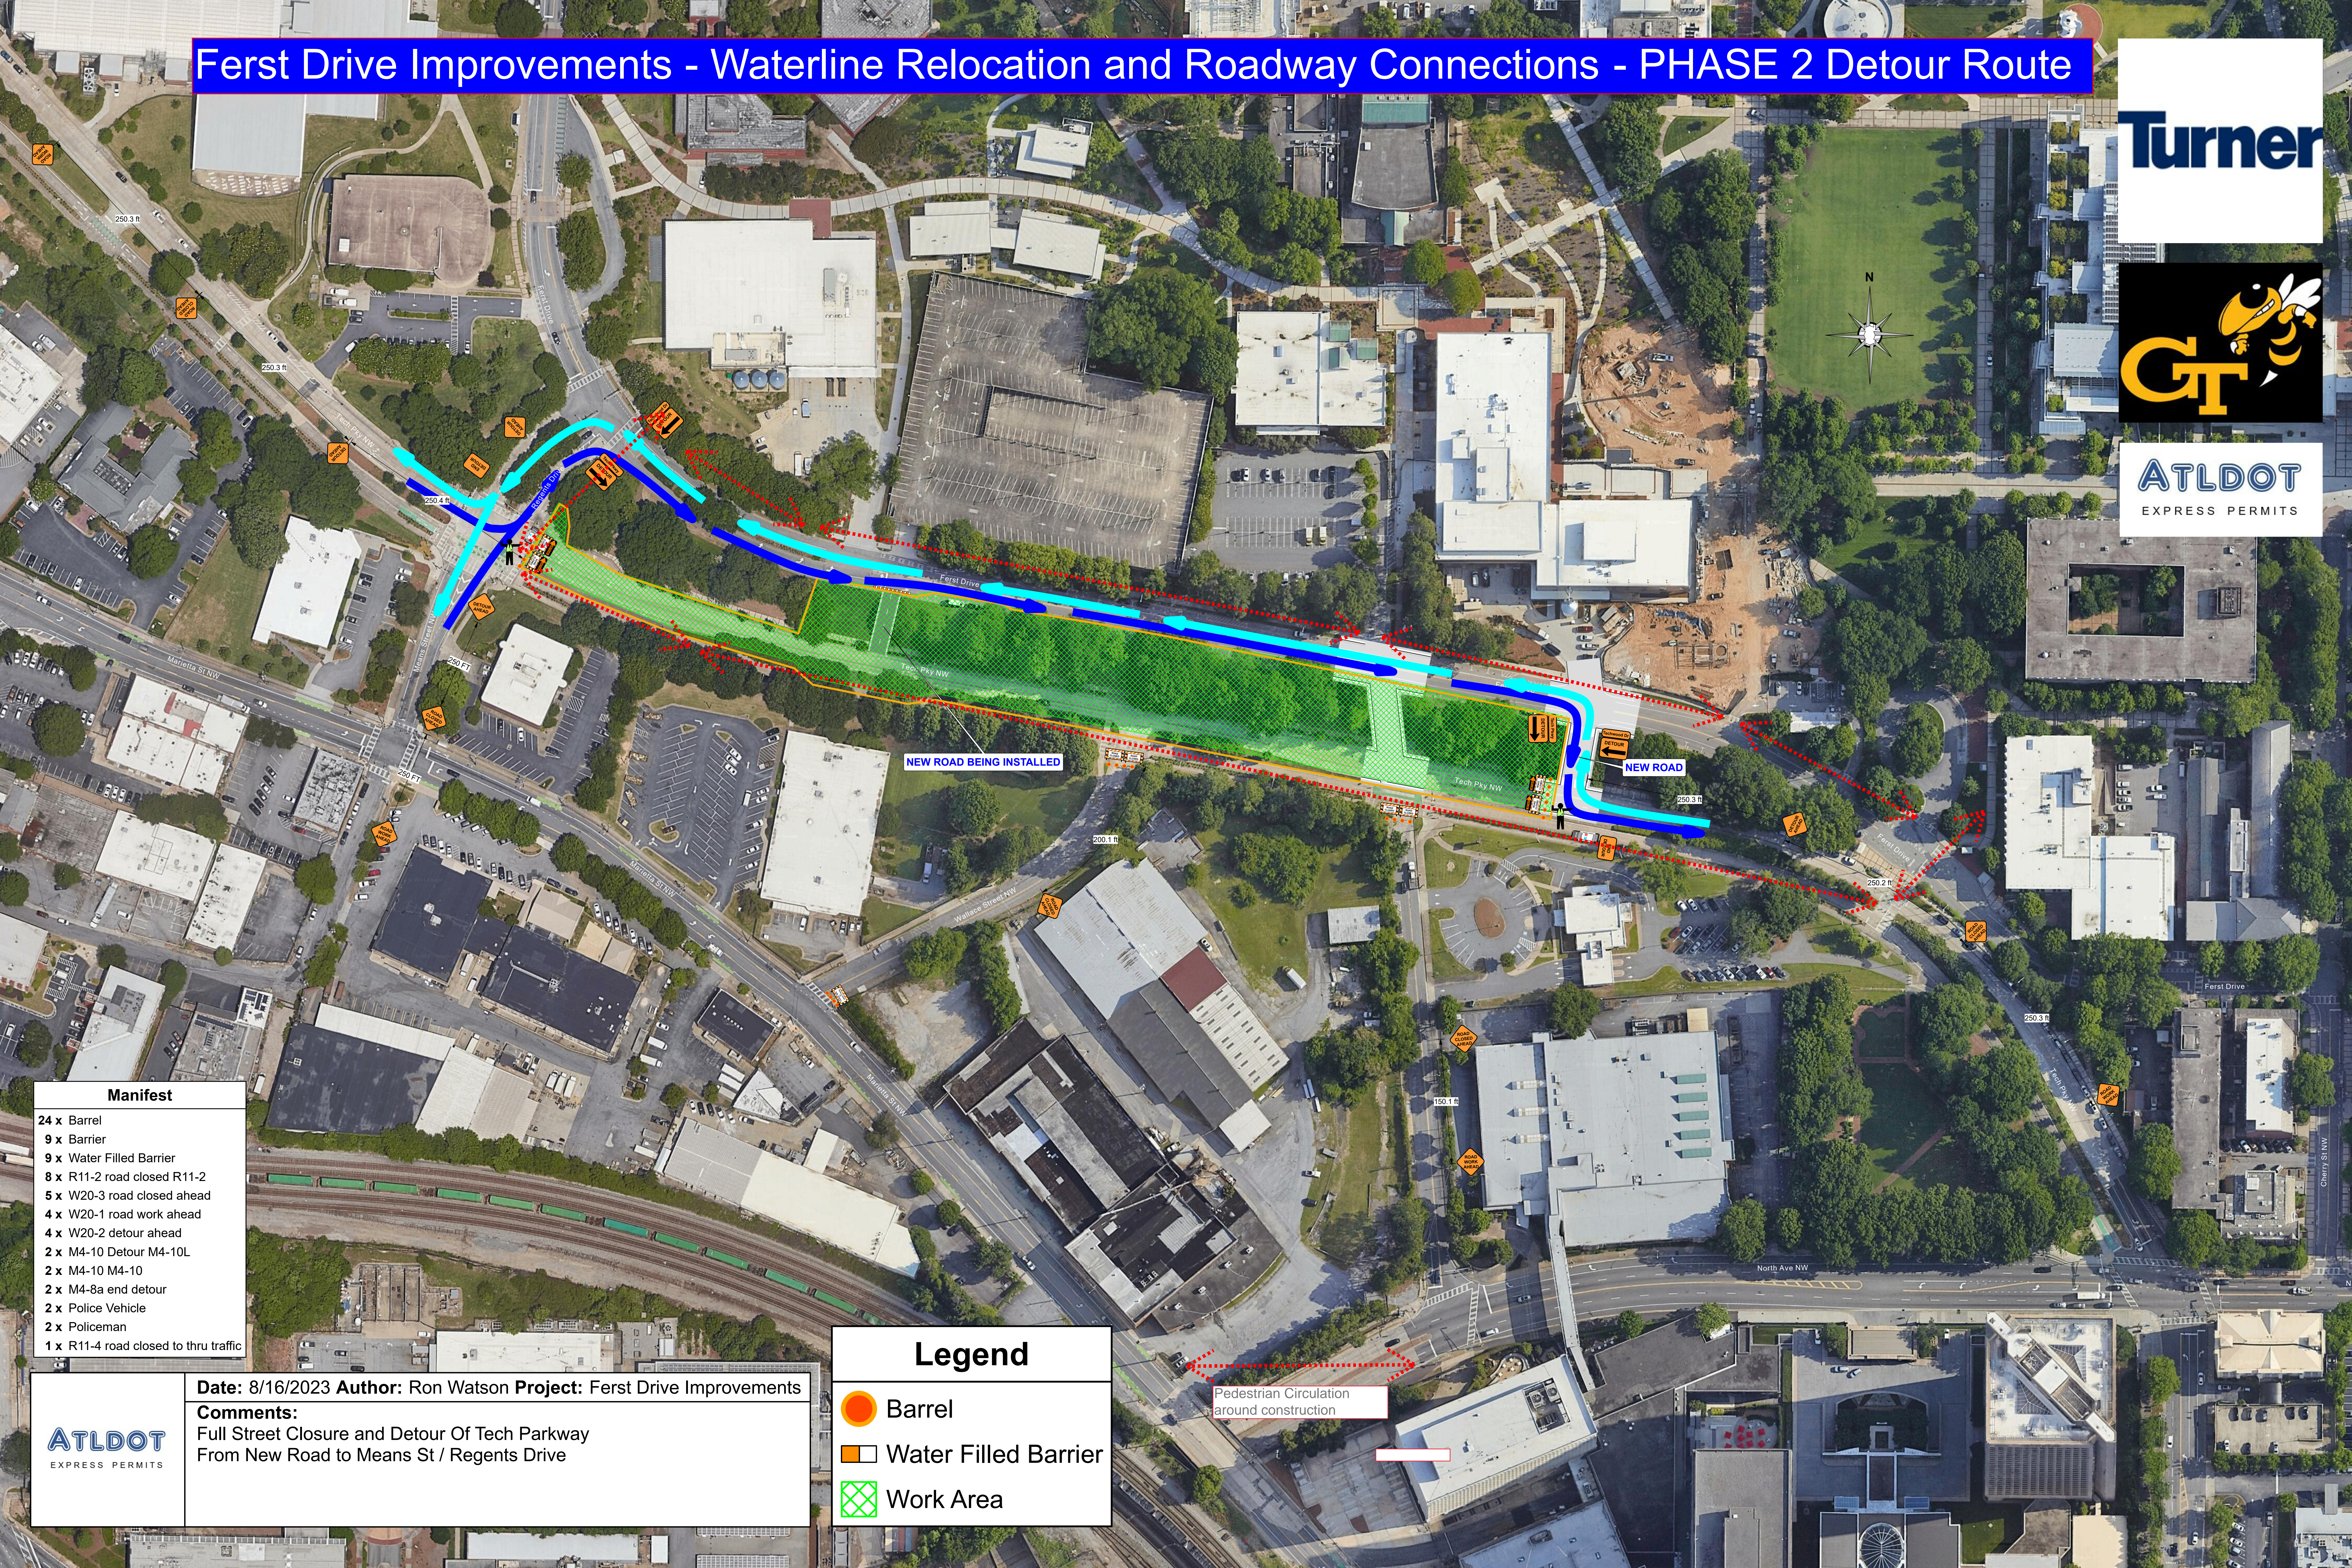

Manifest	
24 x	Barrel
9 x	Barrier
9 x	Water Filled Barrier
8 x	R11-2 road closed R11-2
5 x	W20-3 road closed ahead
4 x	W20-1 road work ahead
4 x	W20-2 detour ahead
2 x	M4-10 Detour M4-10L
2 x	M4-10 M4-10
2 x	M4-8a end detour
2 x	Police Vehicle
2 x	Policeman
1 x	R11-4 road closed to thru traffic

Date: 8/16/2023 **Author:** Ron Watson **Project:** Ferst Drive Improvements
Comments: Full Street Closure and Detour Of Tech Parkway From New Road to Means St / Regents Drive

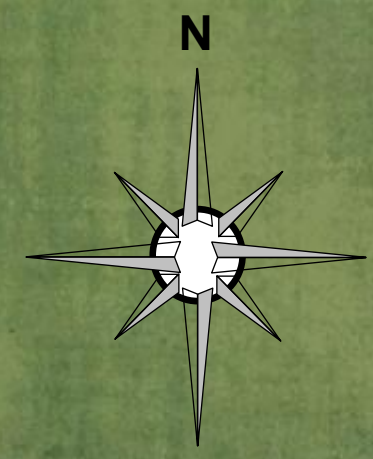

Legend	
	Barrel
	Water Filled Barrier
	Work Area

Pedestrian Circulation around construction